
Overall dimensions

Pitched roof Open

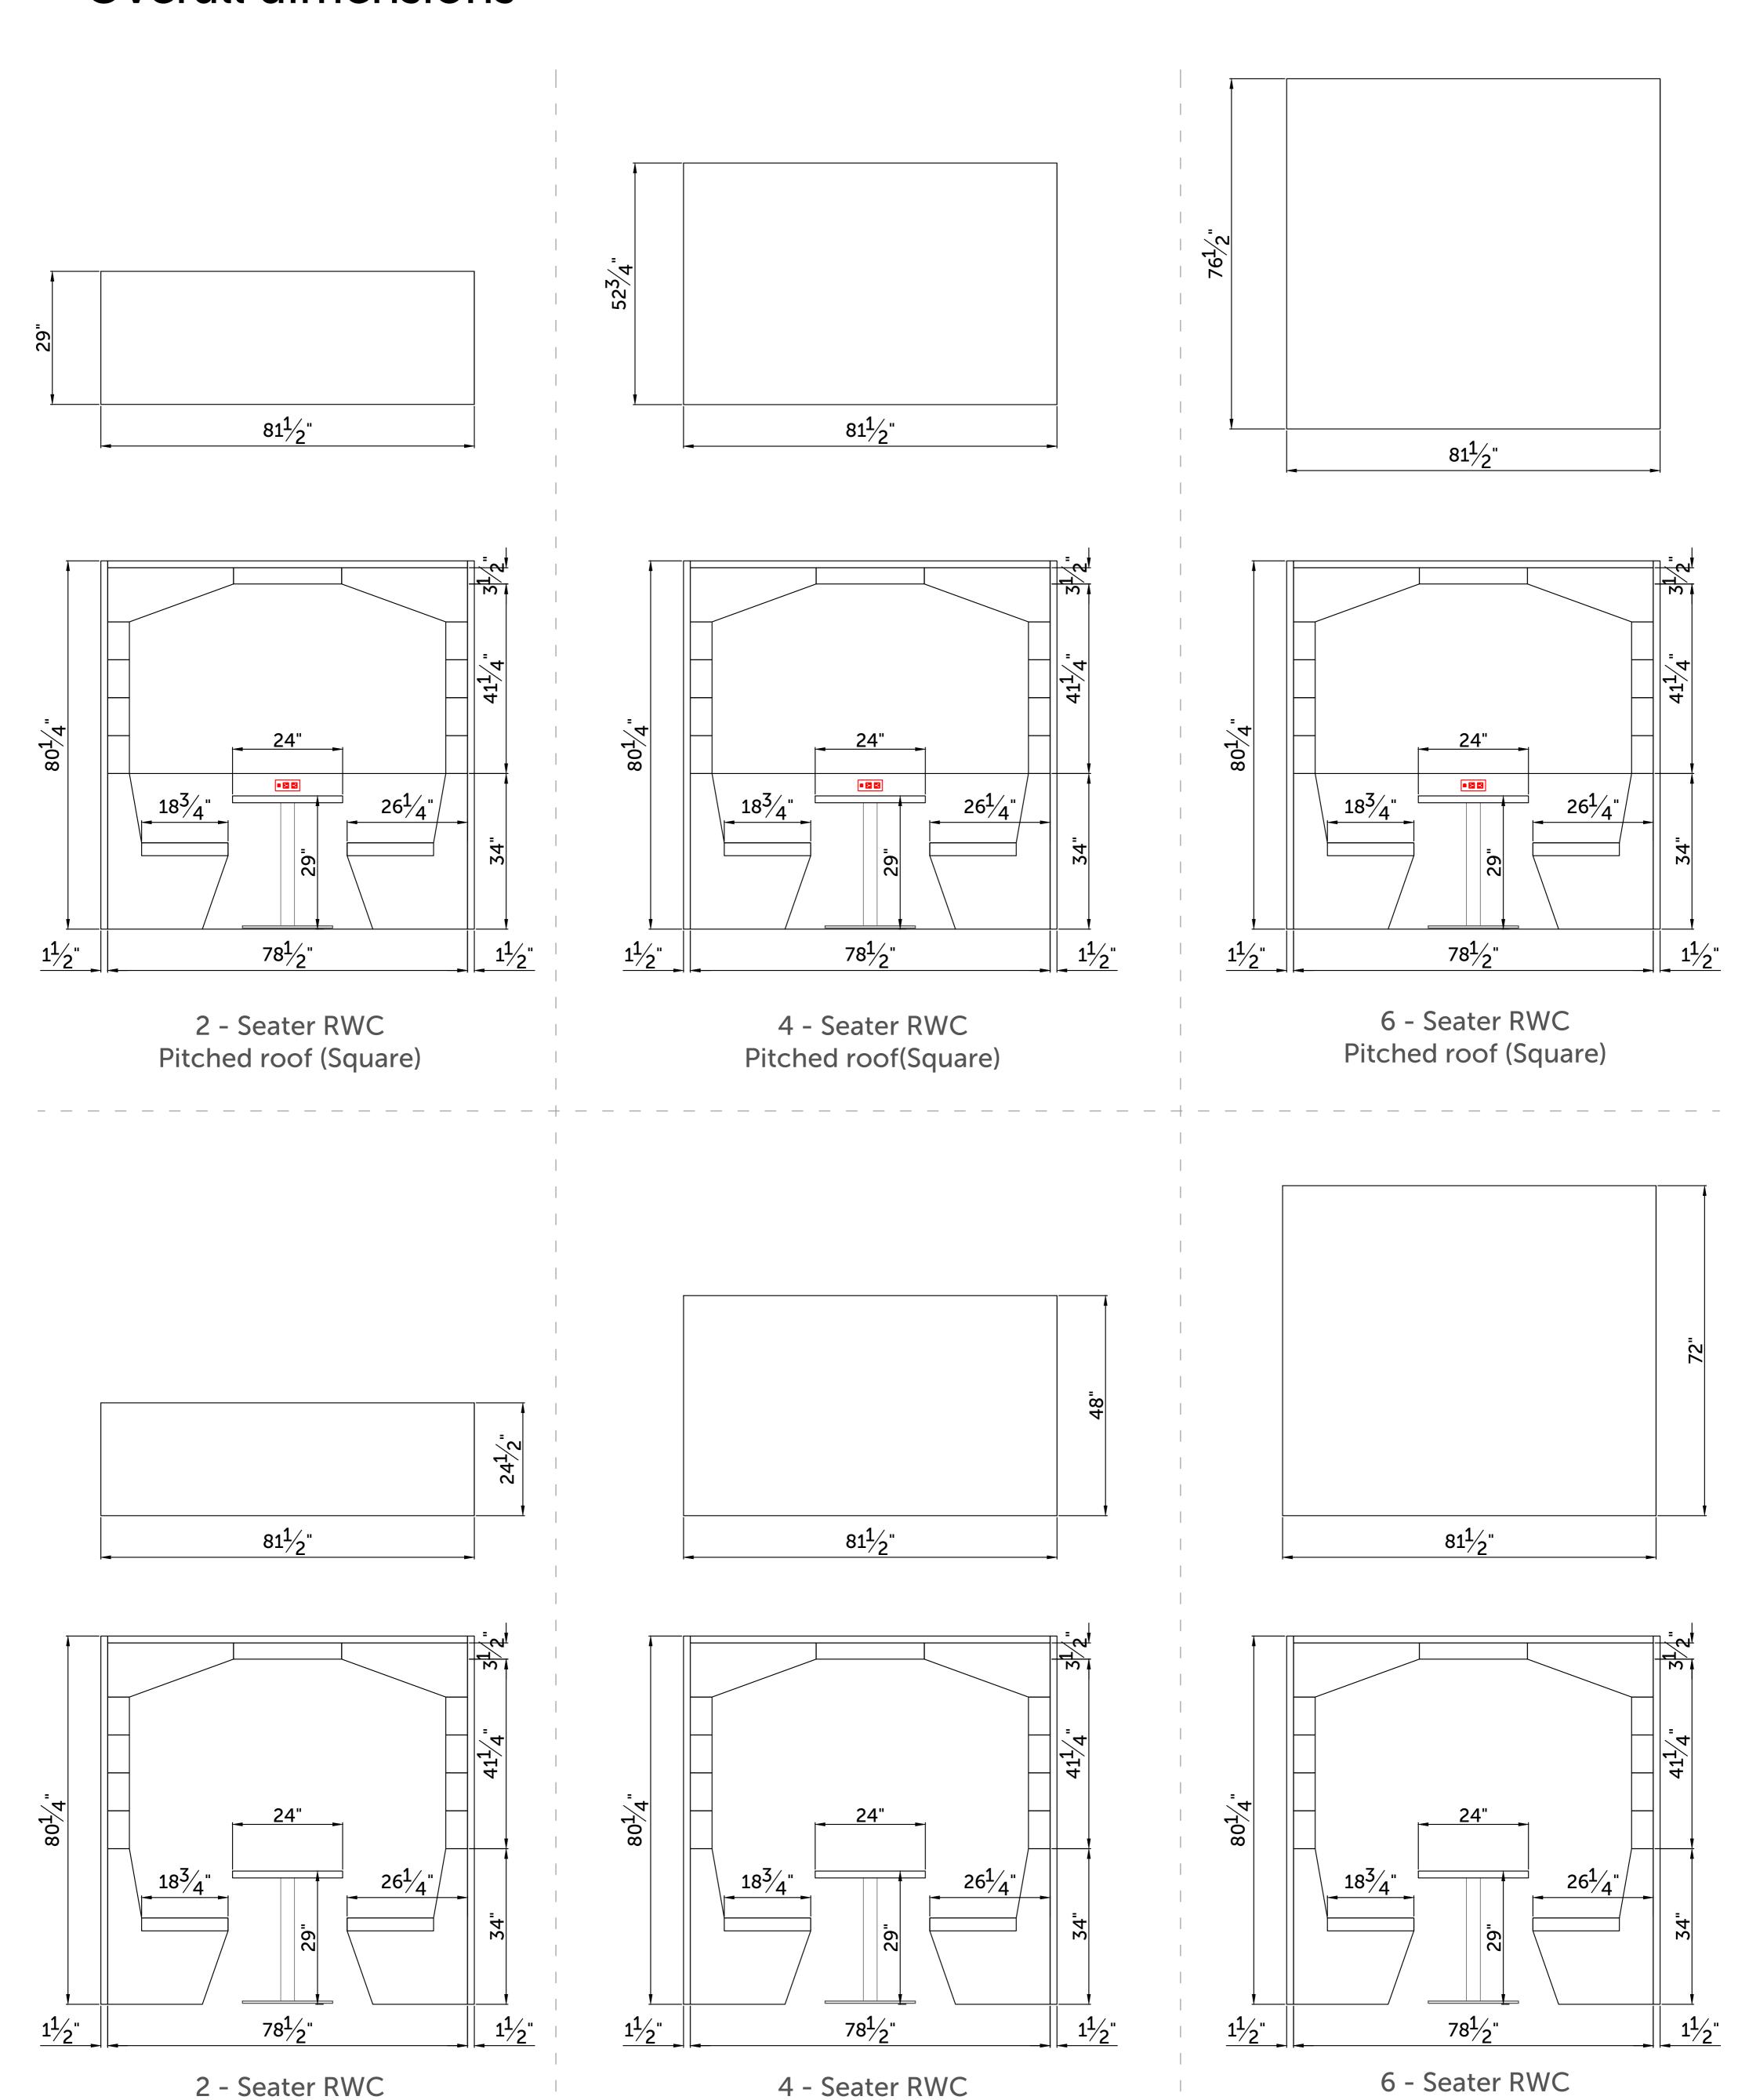


Pitched roof Open

Pitched roof (Square) Open

Overall dimensions


Flat Roof (Square) Open

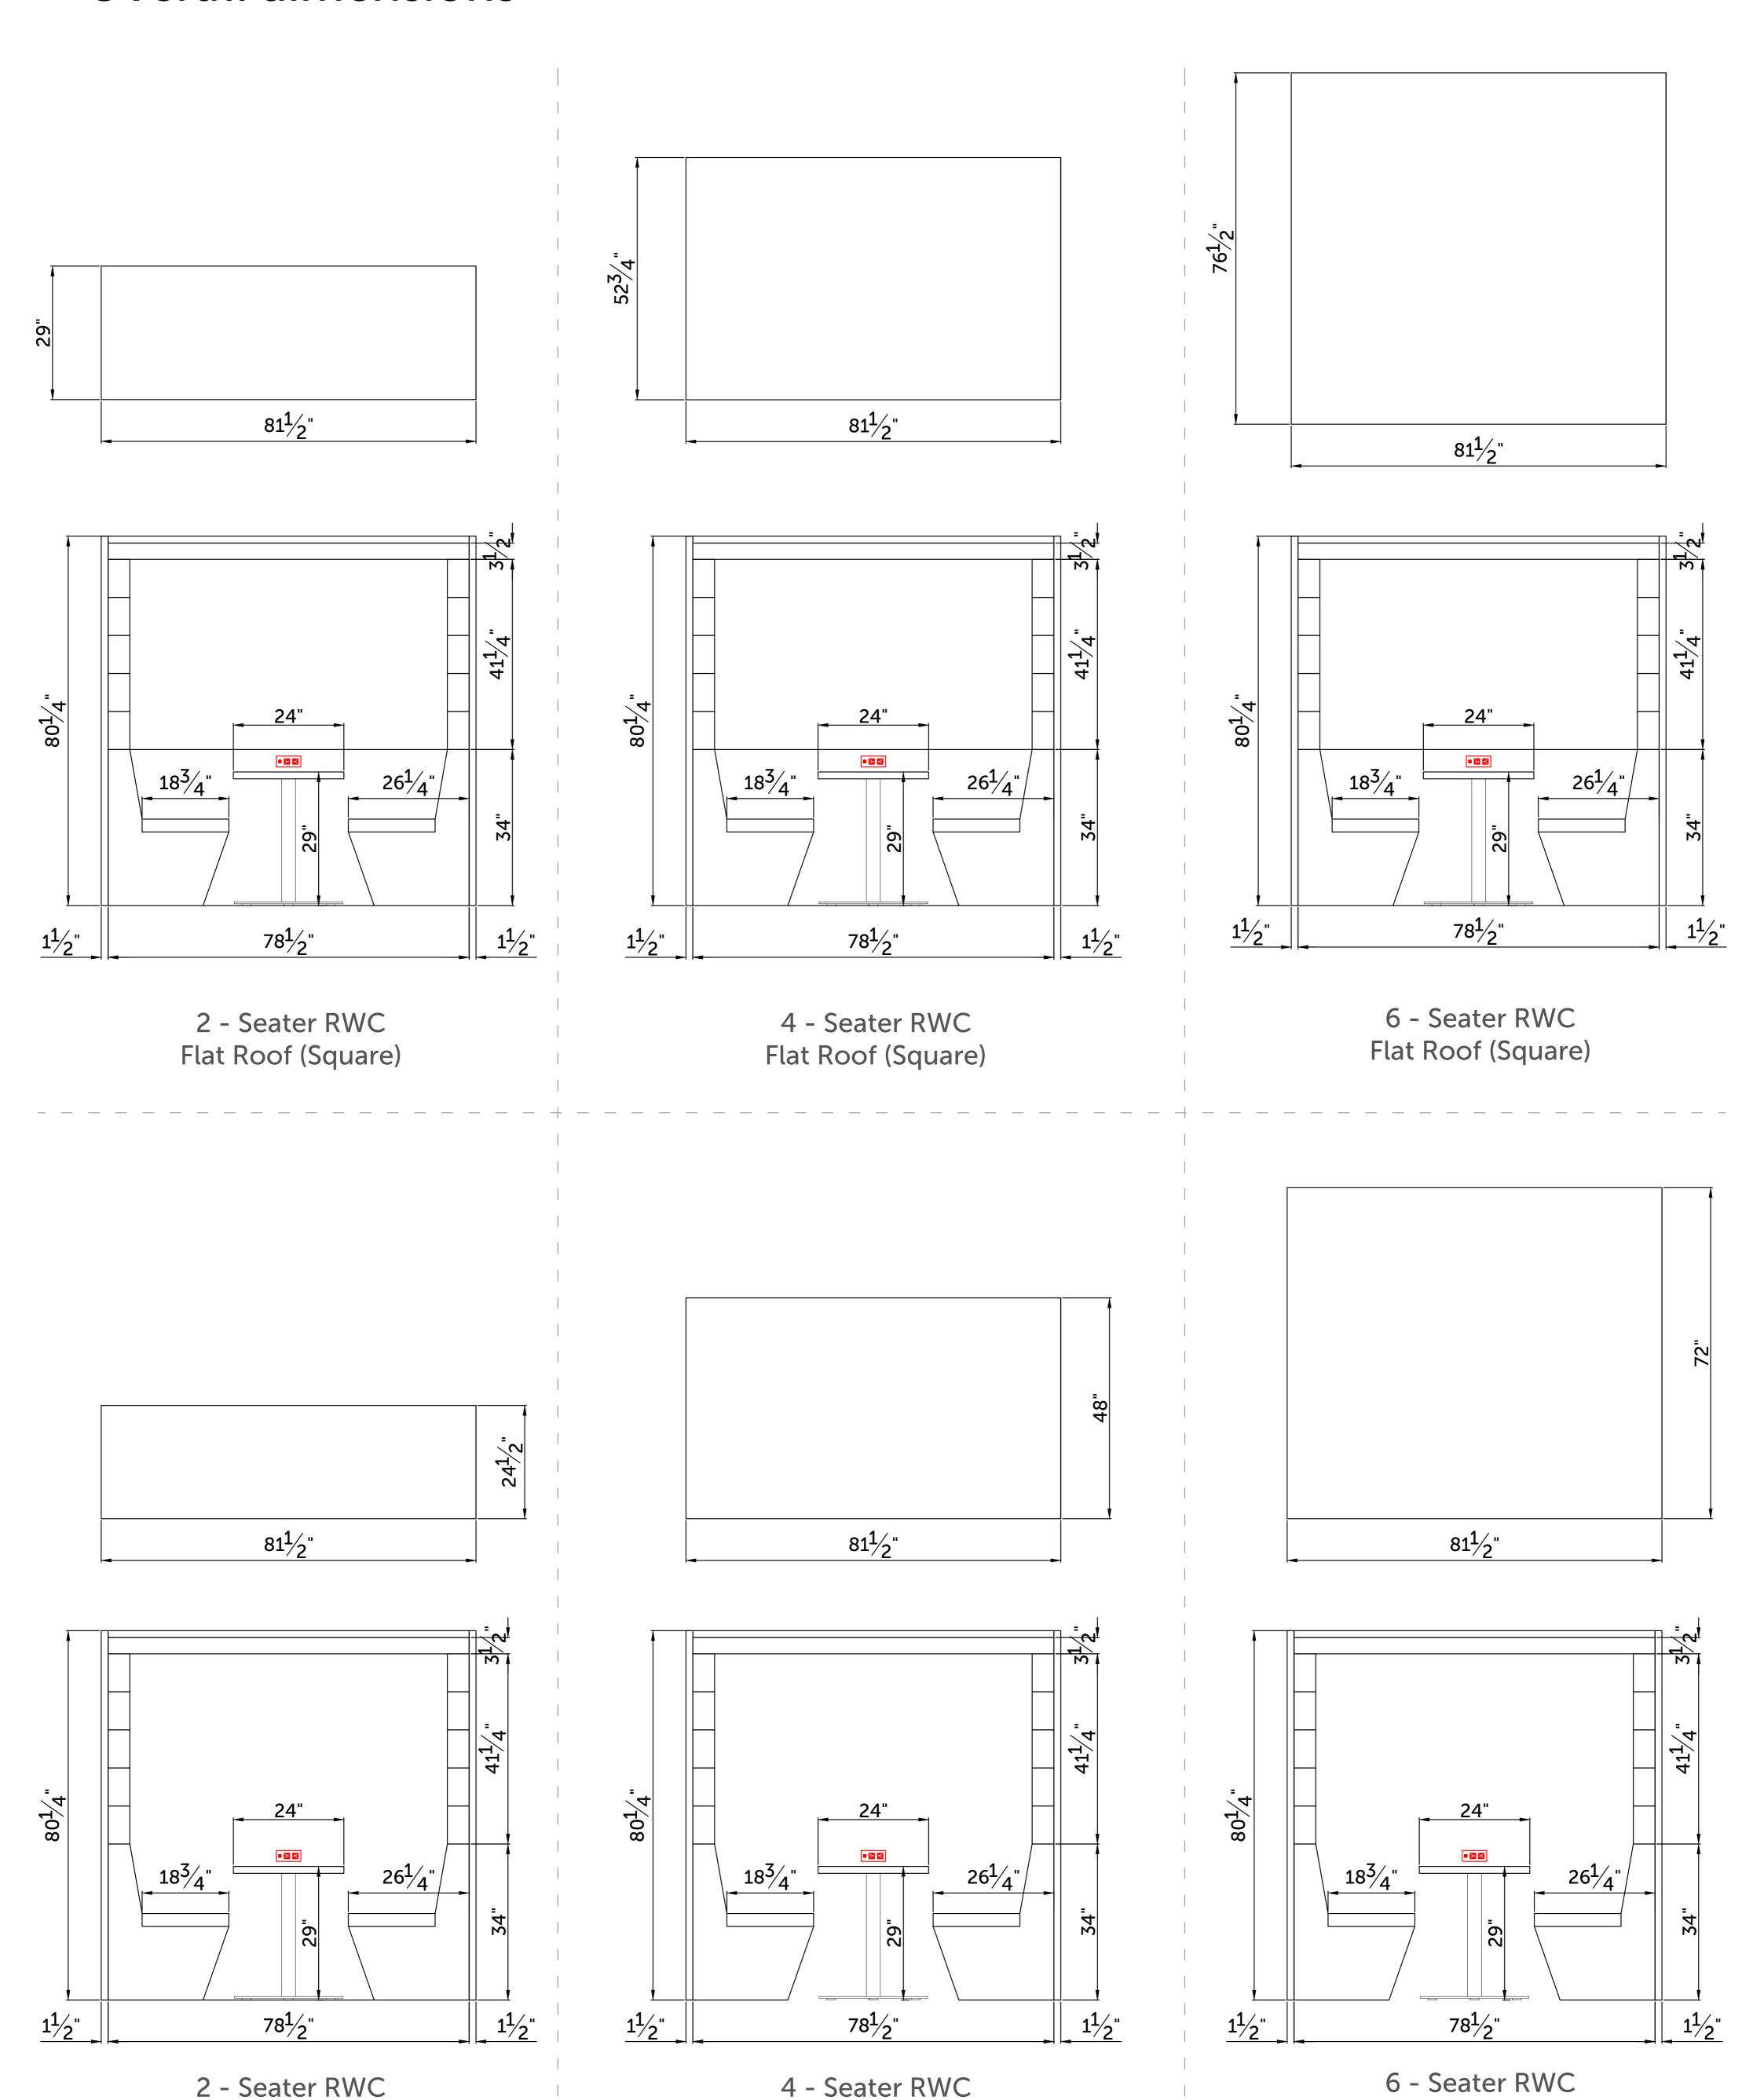

Flat Roof (Square) Open

Flat Roof (Square) Open

Overall dimensions

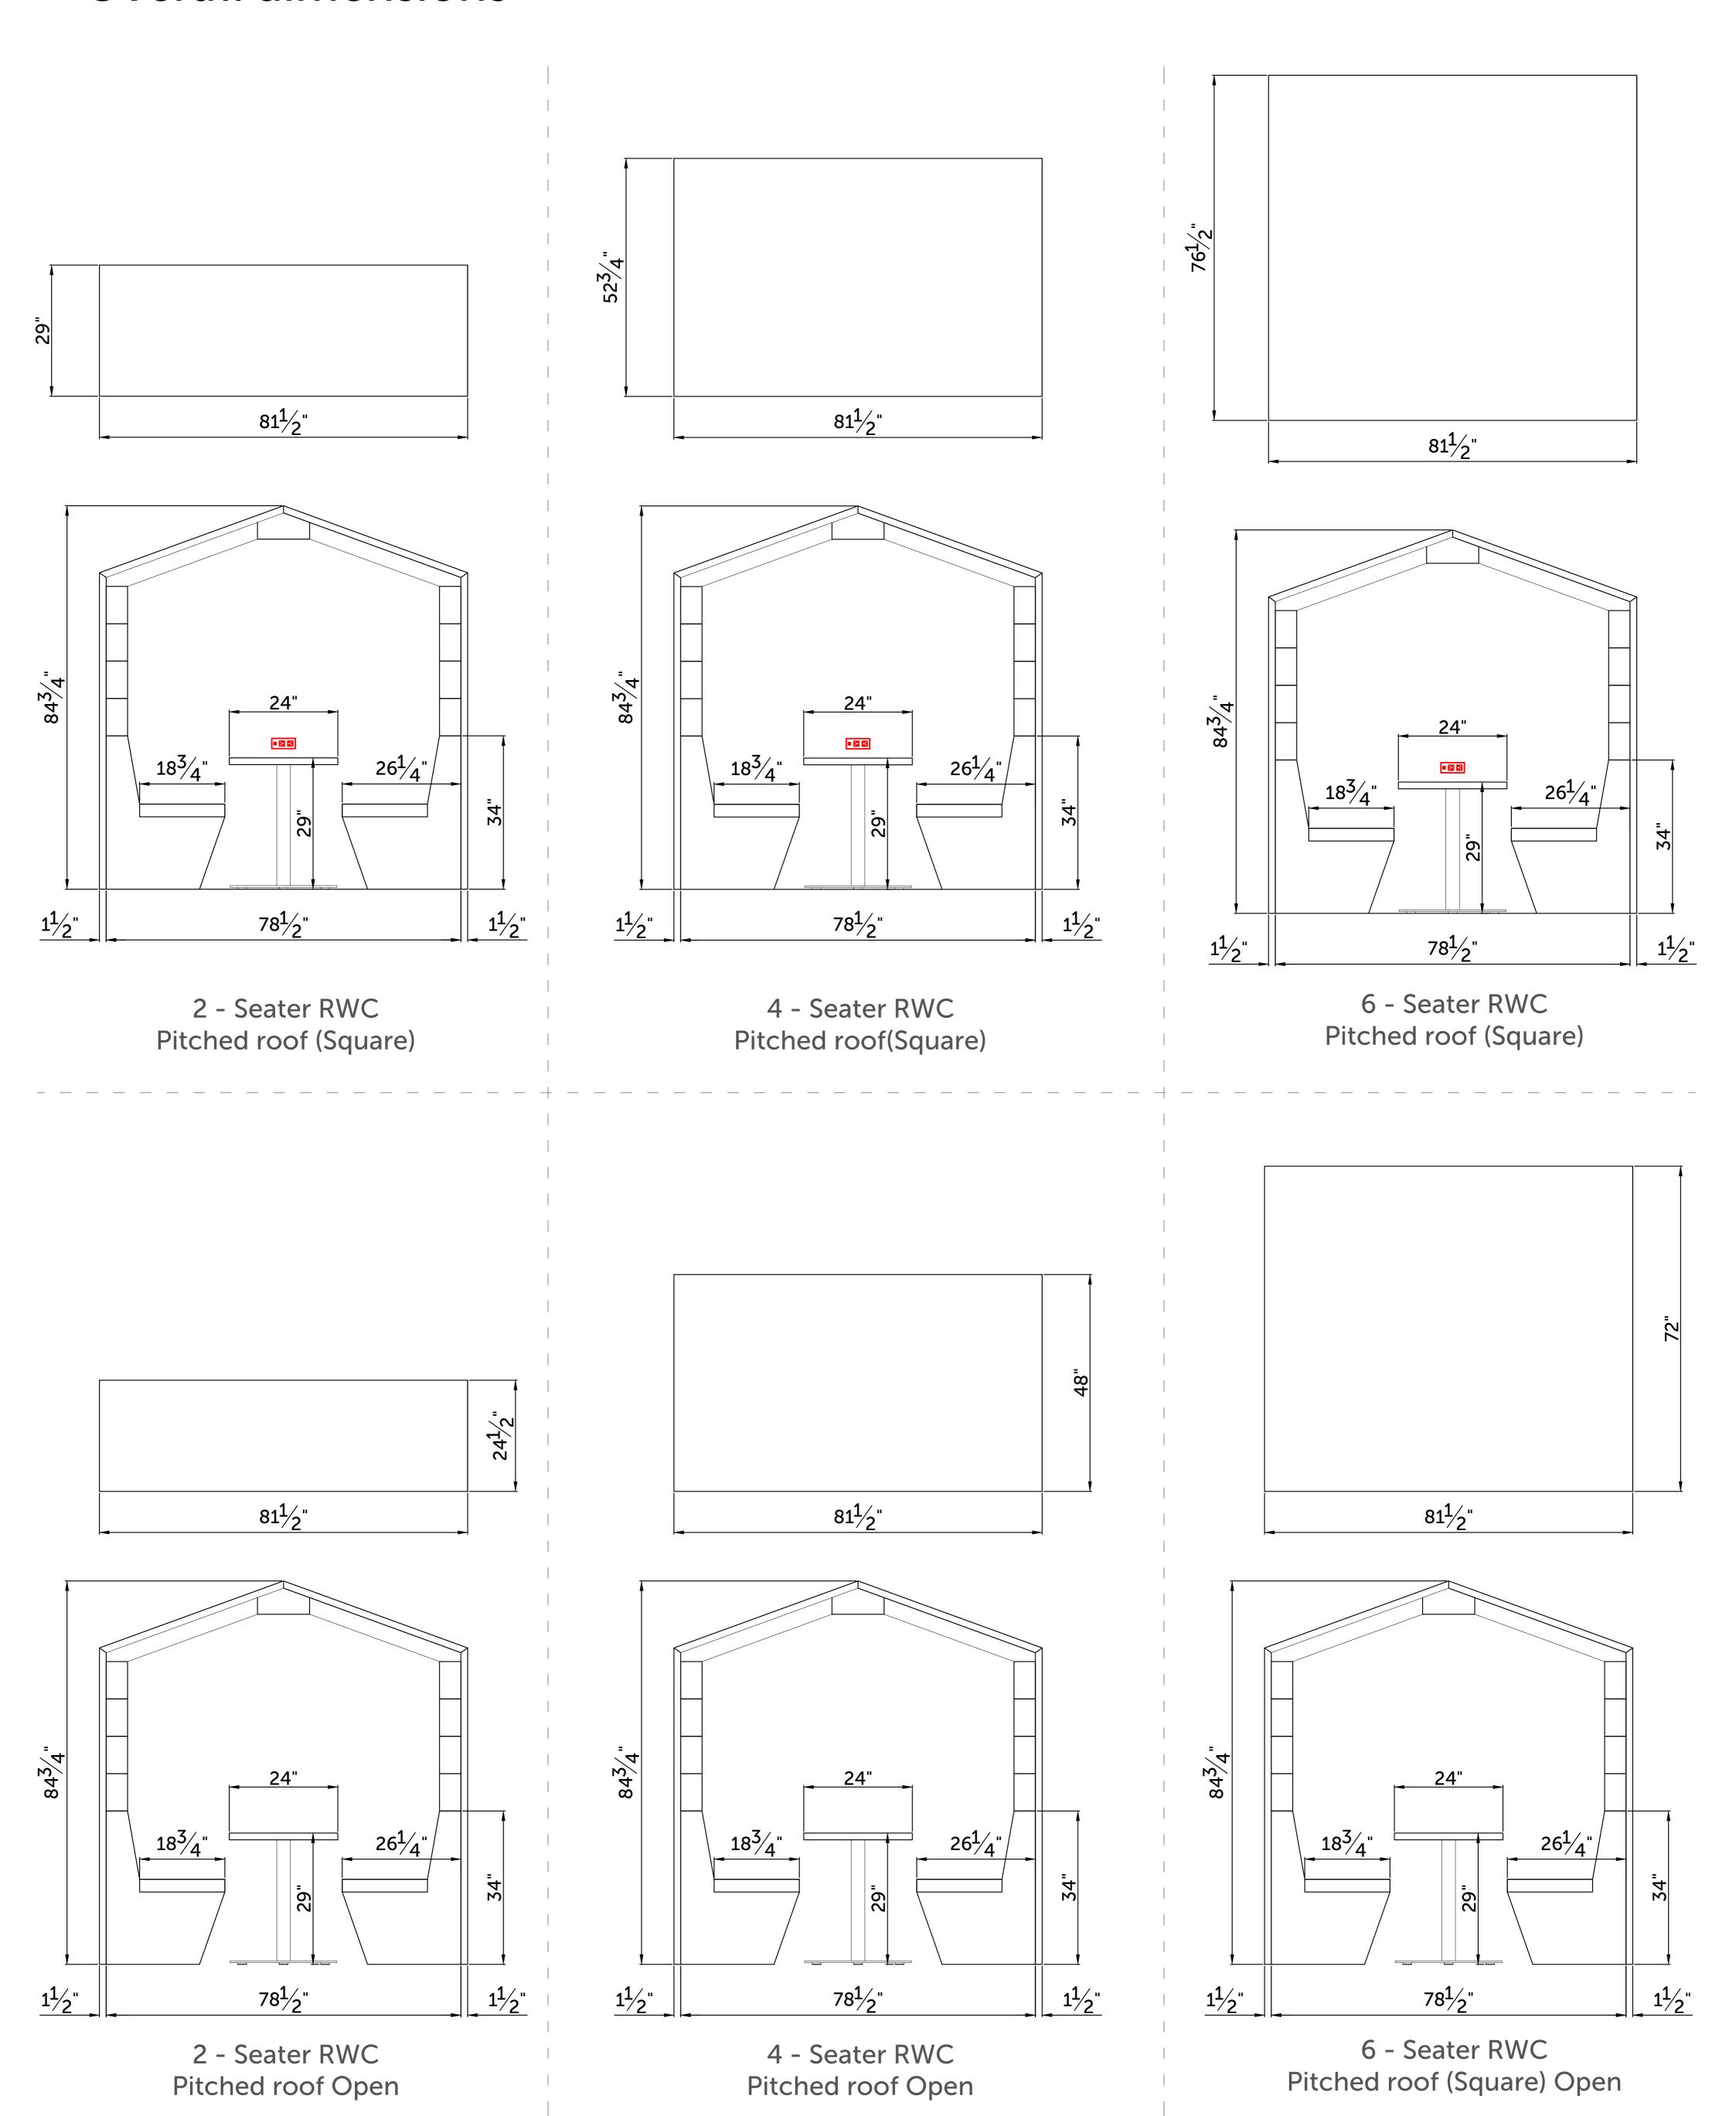

Overall dimensions



